
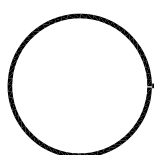


Detail A103

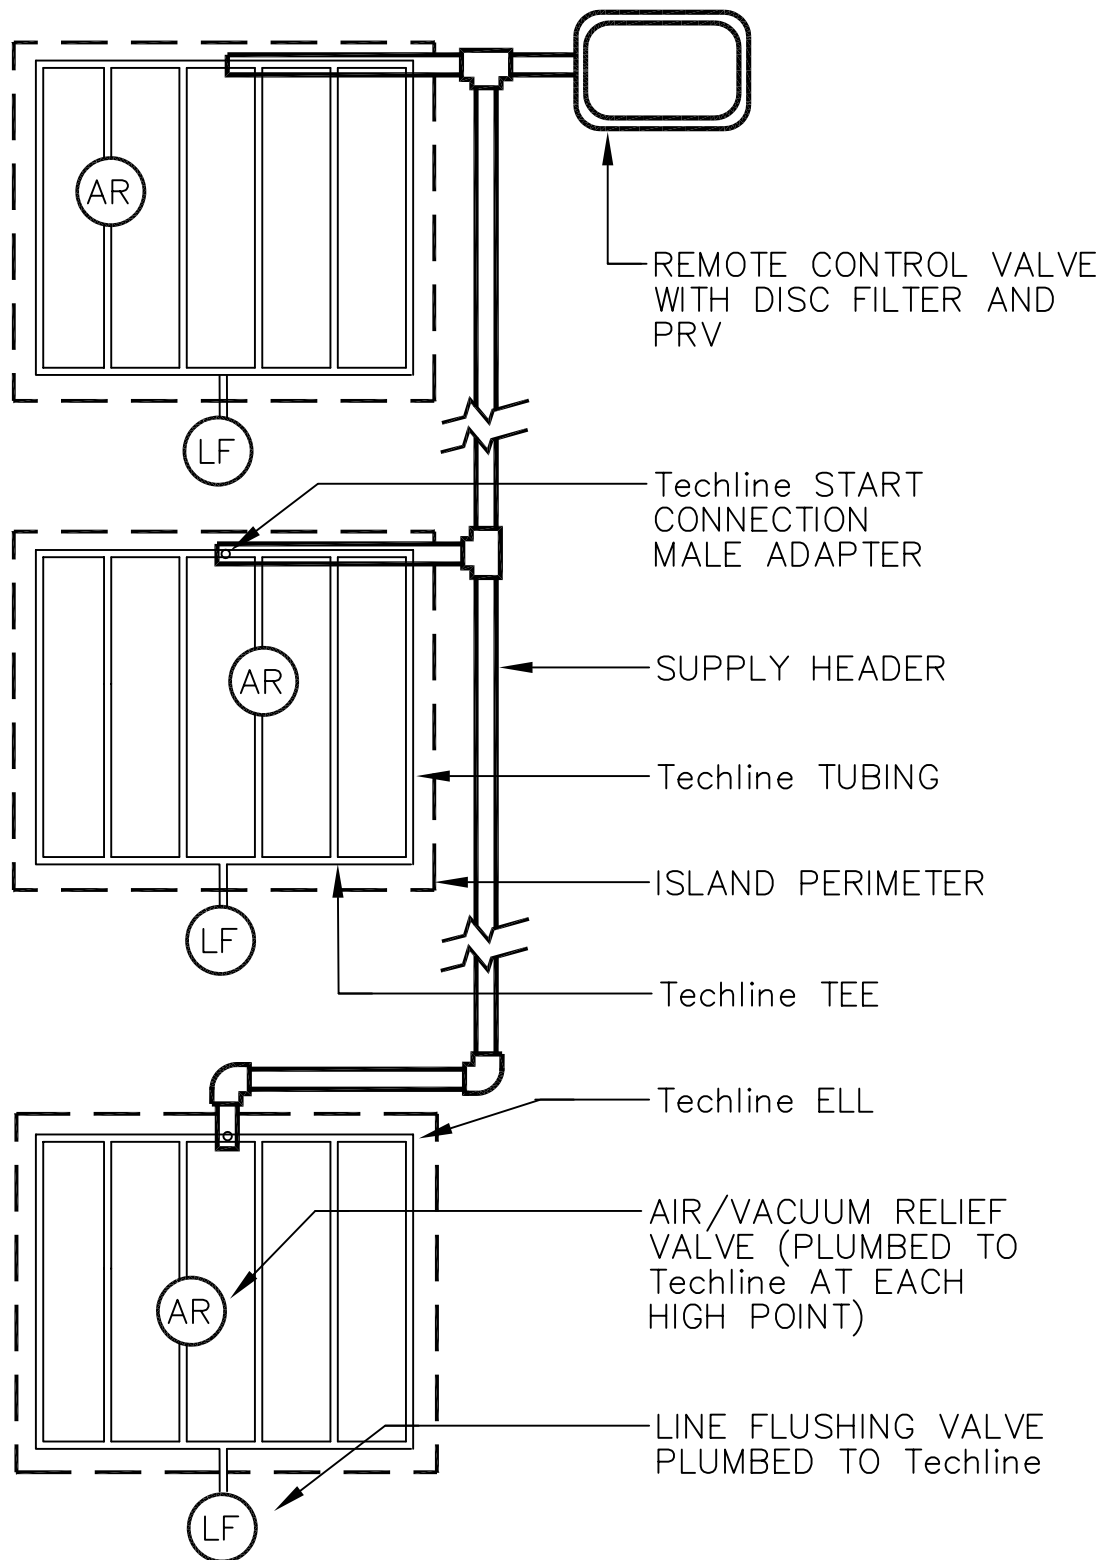

Techline ISLAND LAYOUT

DETAIL - NO SCALE